


Available at:  
 Summit Fence Supply  
 888.856.0551  
 jon@summitfencesupply.com

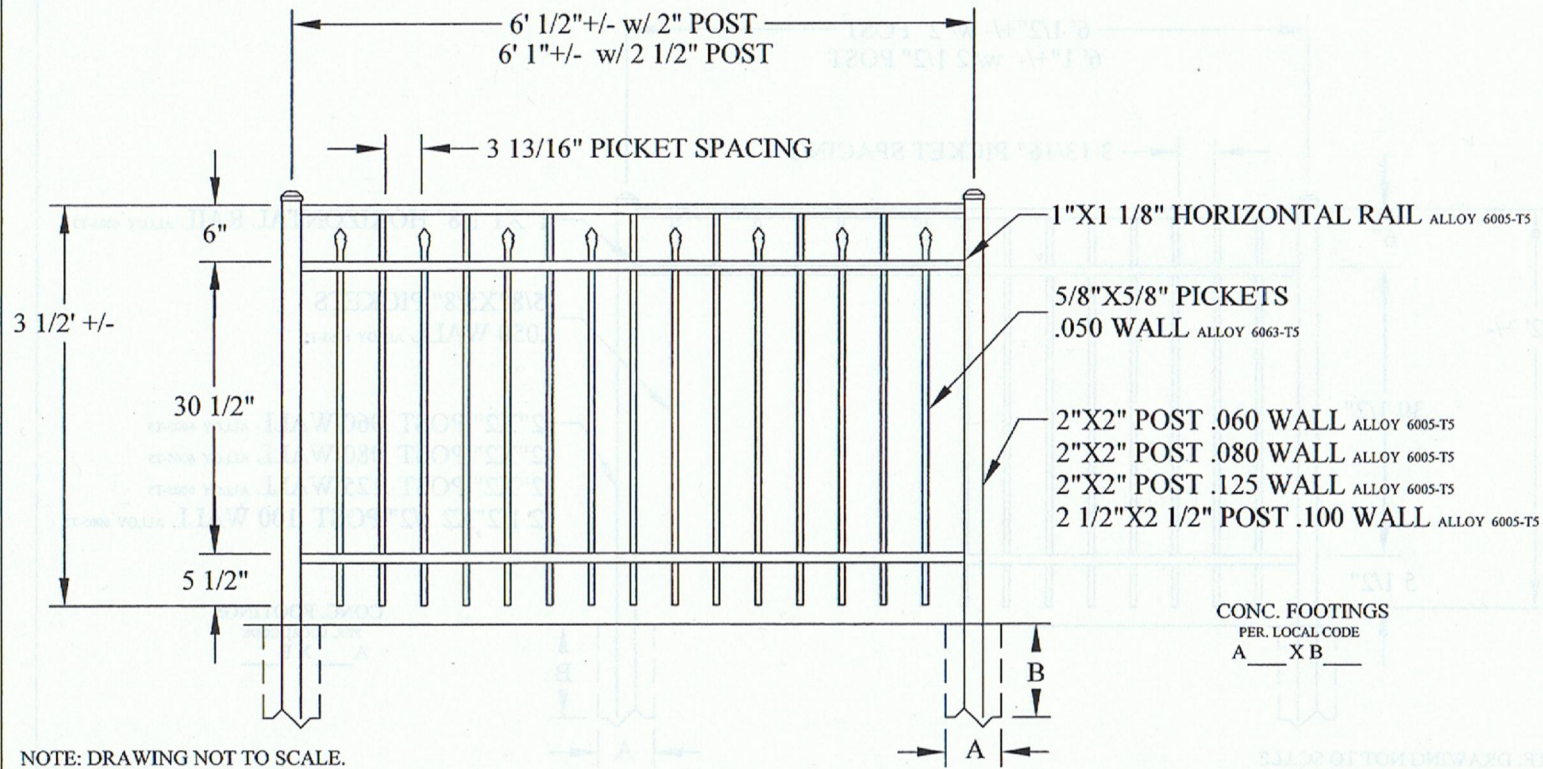

<b>EFF-25</b> RESIDENTIAL	COLOR	PROJECT	OWNER/CONTRACTOR	DATE
------------------------------	-------	---------	------------------	------