


Available at:
 Summit Fence Supply
 888.856.0551
 jon@summitfencesupply.com

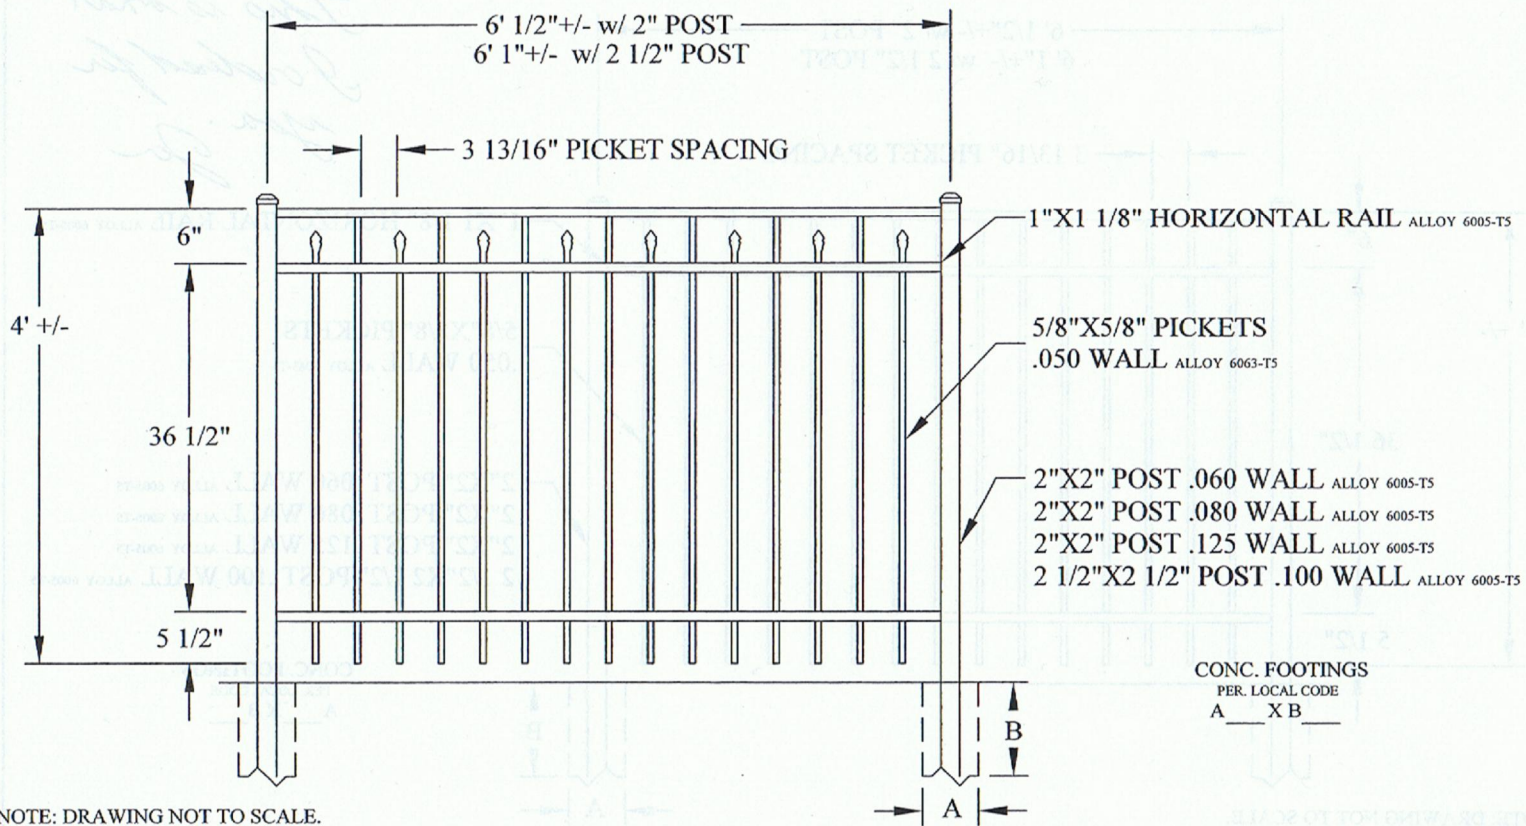

EFF-25 RESIDENTIAL	COLOR	PROJECT	OWNER/CONTRACTOR	DATE
------------------------------	-------	---------	------------------	------