



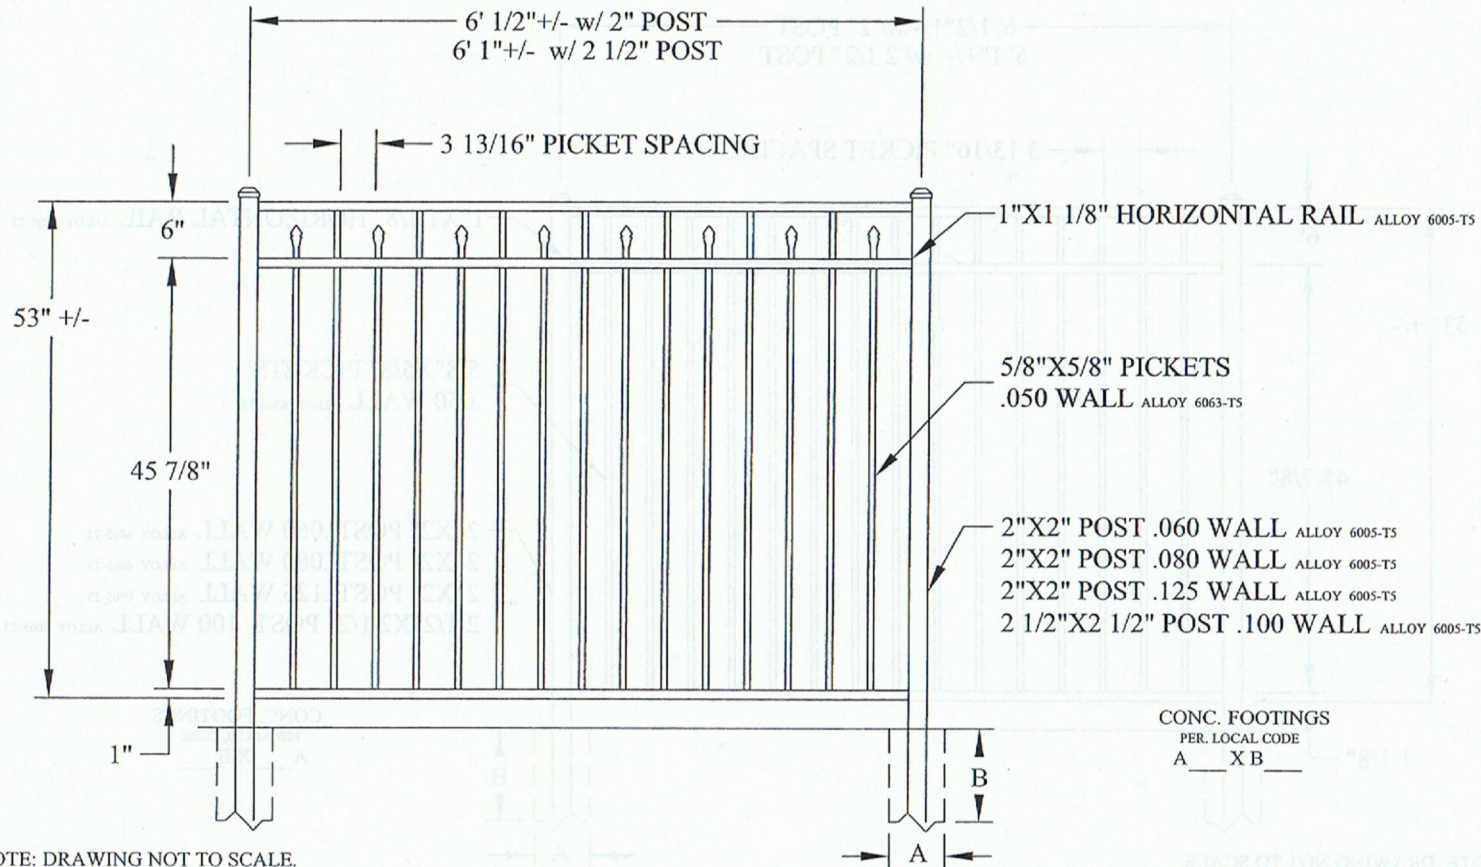

Summit Fence Supply, LLC

Toll Free 888.856.0551
jon@summitfencesupply.com

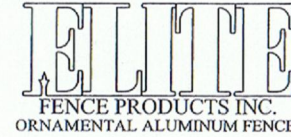

NOTE: DRAWING NOT TO SCALE.

EFF-25 RESIDENTIAL	COLOR	PROJECT	OWNER/CONTRACTOR	DATE
------------------------------	-------	---------	------------------	------